


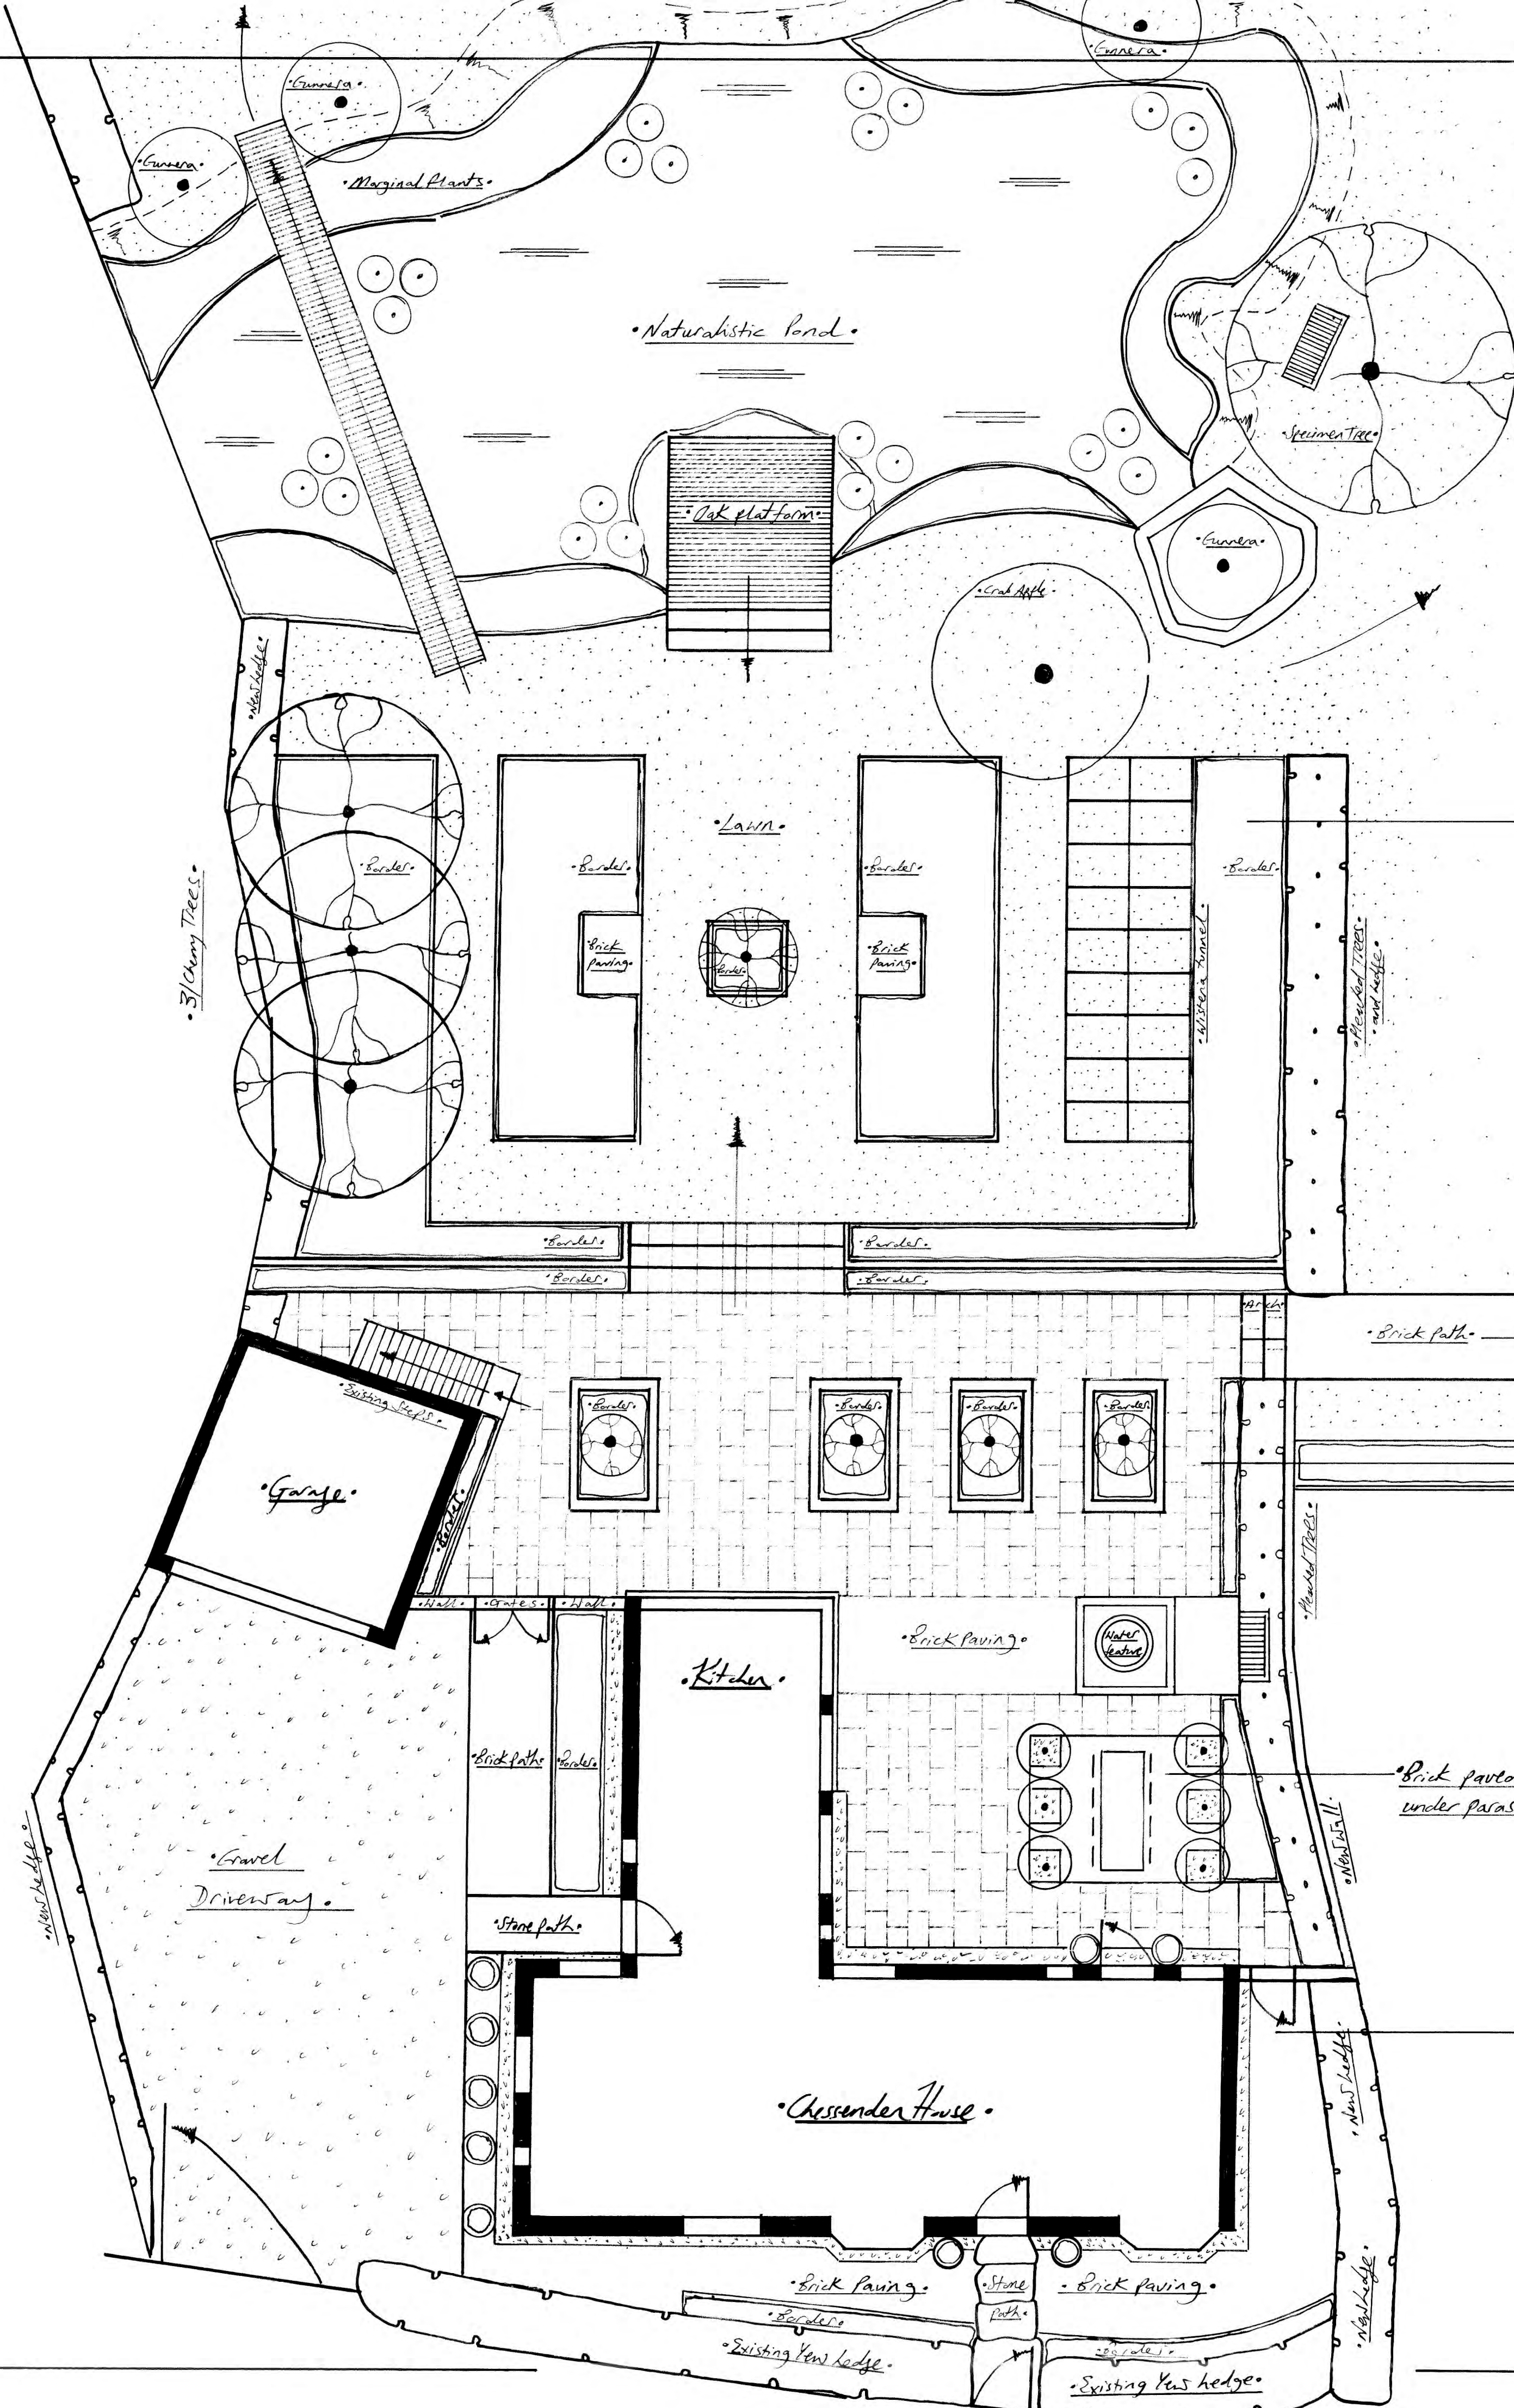

• Specification C: The front of House:
This includes the new hedges, the brick paths and brick paving, the stone path to the kitchen door, the gravel channels at the base of the house, all the borders & the new opening in the yew hedge with restored stone path to the front door.

Drawing title:
• Master Garden Layout / Phase 1.



Sara Barraud
garden designer

Ivy Cottage
Poundsbridge Lane
Penshurst
Kent
TN11 8AG
Tel: 01892 871561
Mob: 07771 611566
sara.barraud1@gmail.com


7/ *Astrantia* 'Large White'.

30/ *Nepeta* 'Walker's Low' Ground cover.


• Existing Beech hedge.

* Add: 200/ *Allium nigricans* 200/ *Tulipa* 'Spring Green' in drifts of S.S. & T.S.

1/ *Magnolia* 'Leonard Meisel'.

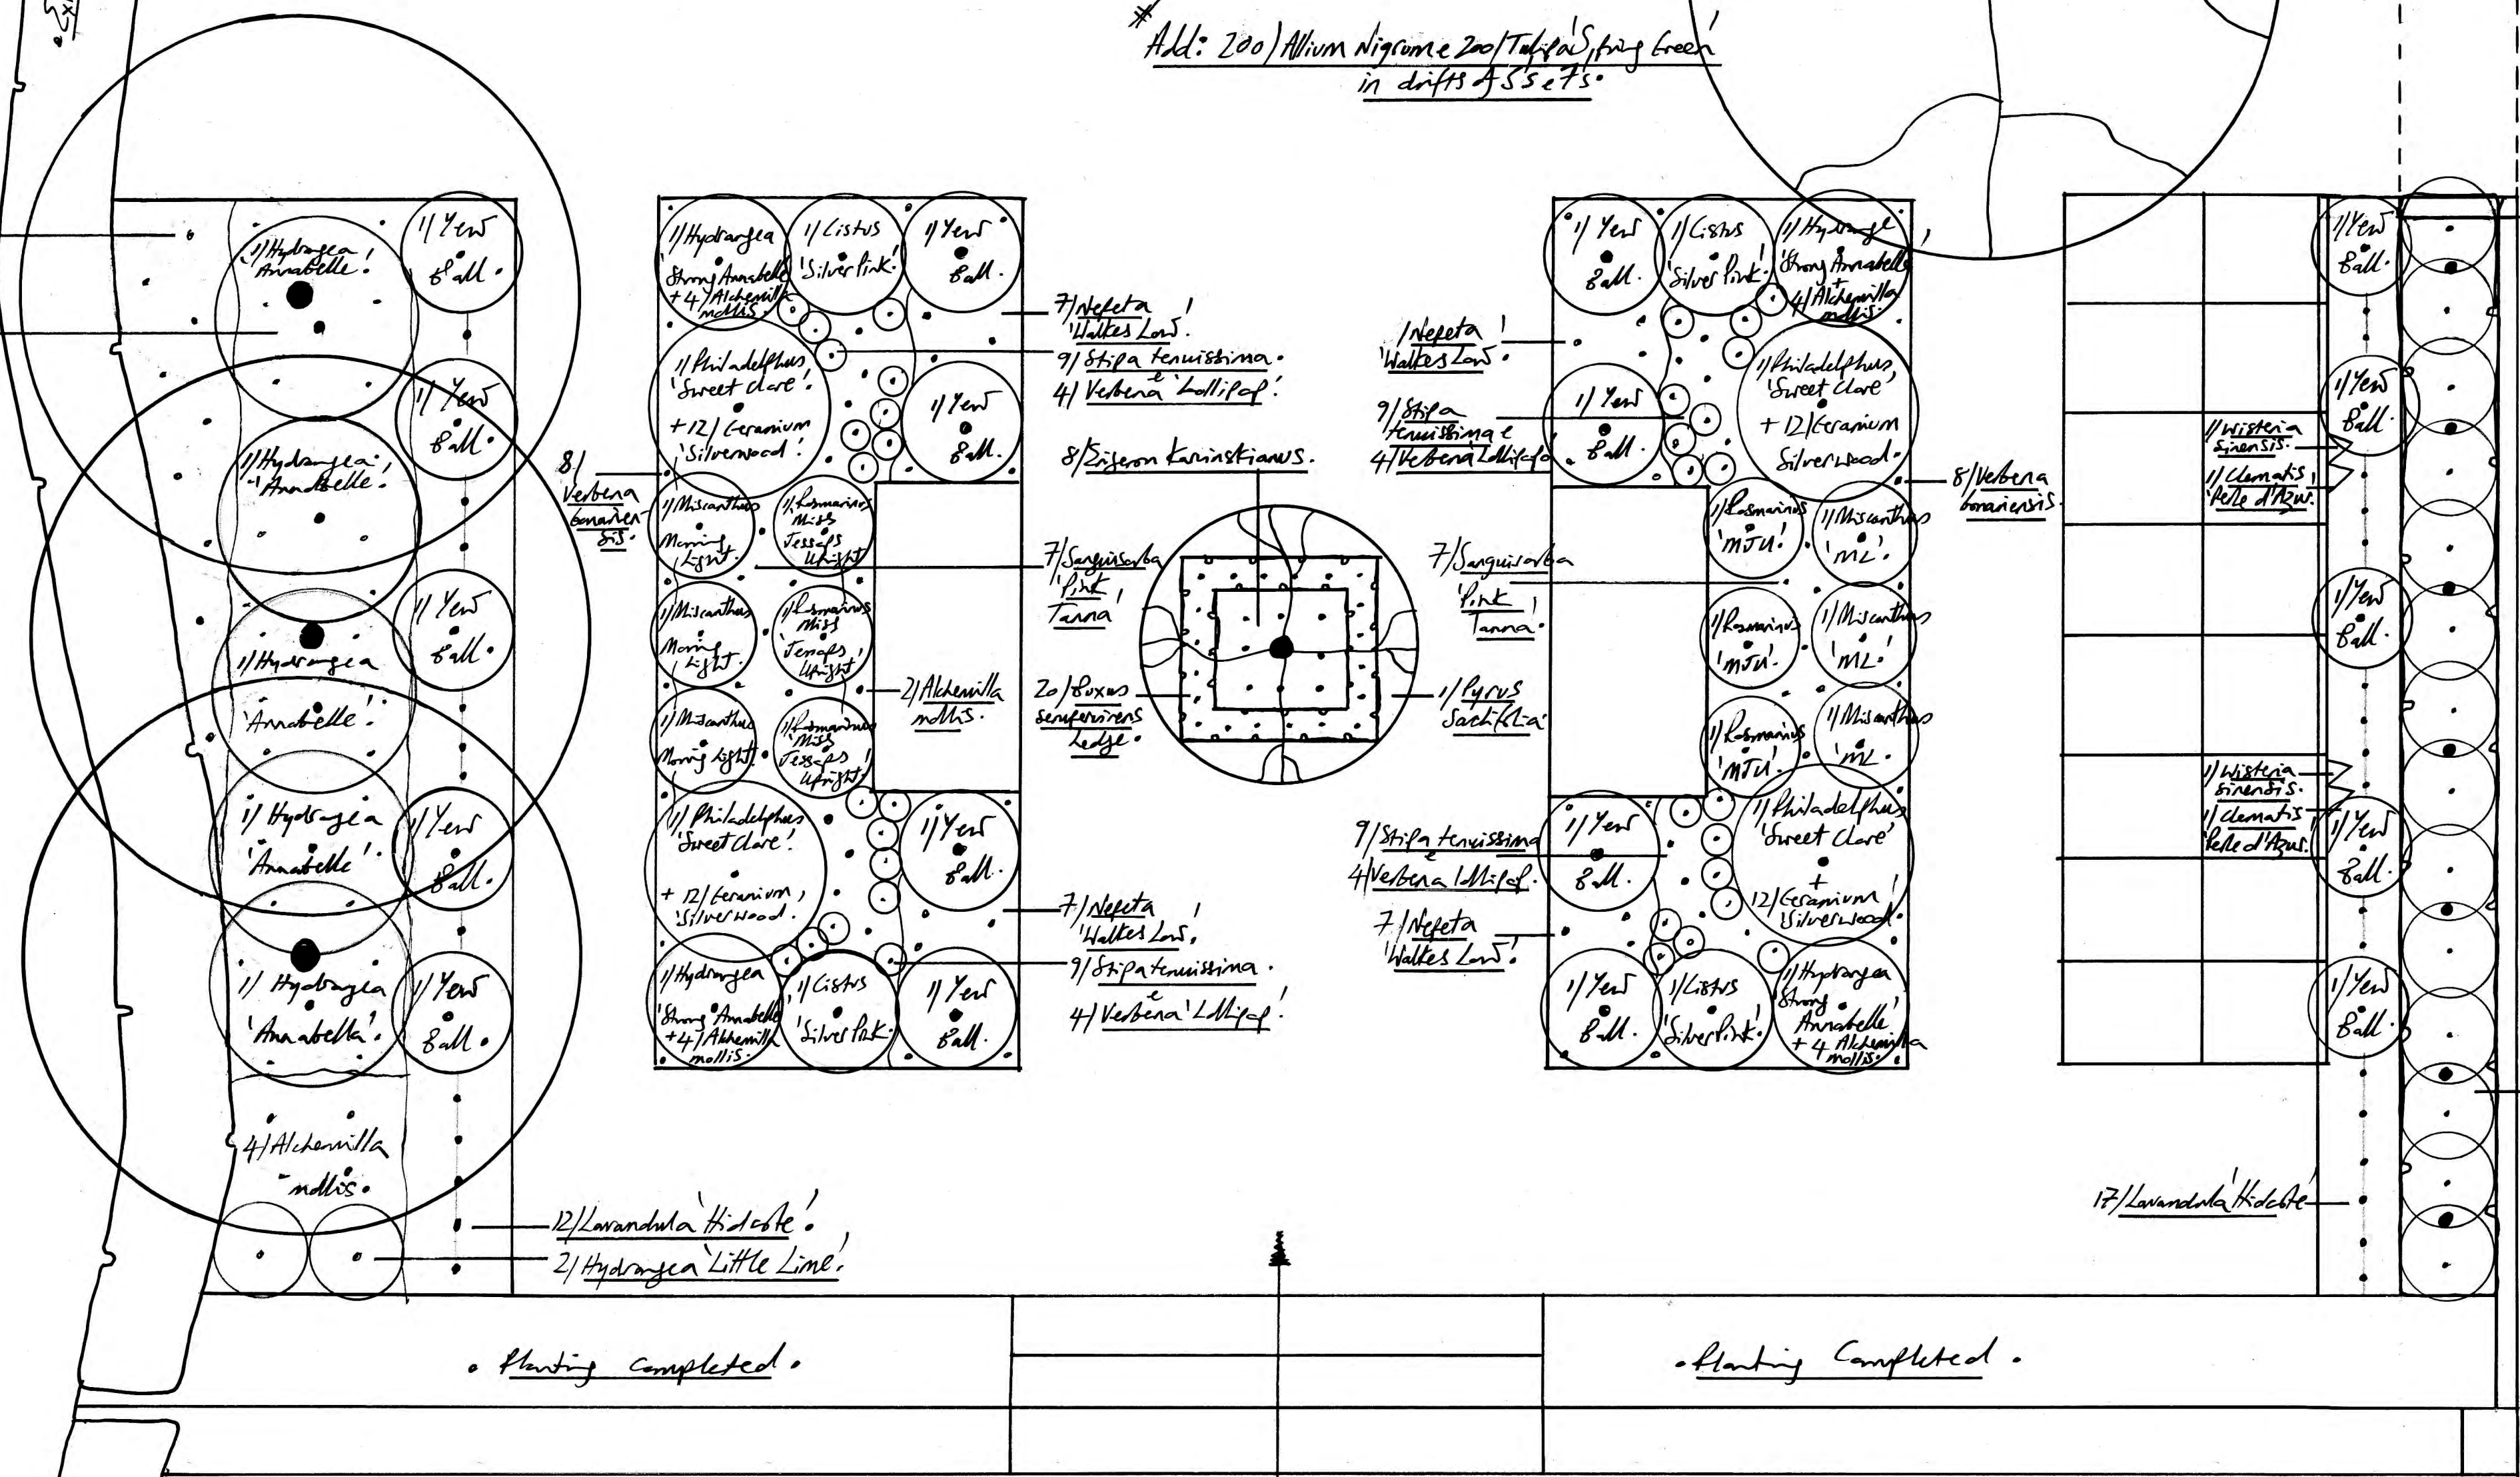

7/ Pleached Hornbeams /
1.5 x 1.5 Leads with 2m clear stems.
Underplanted with 14/ *Hydrangea* 'Little Lime'.

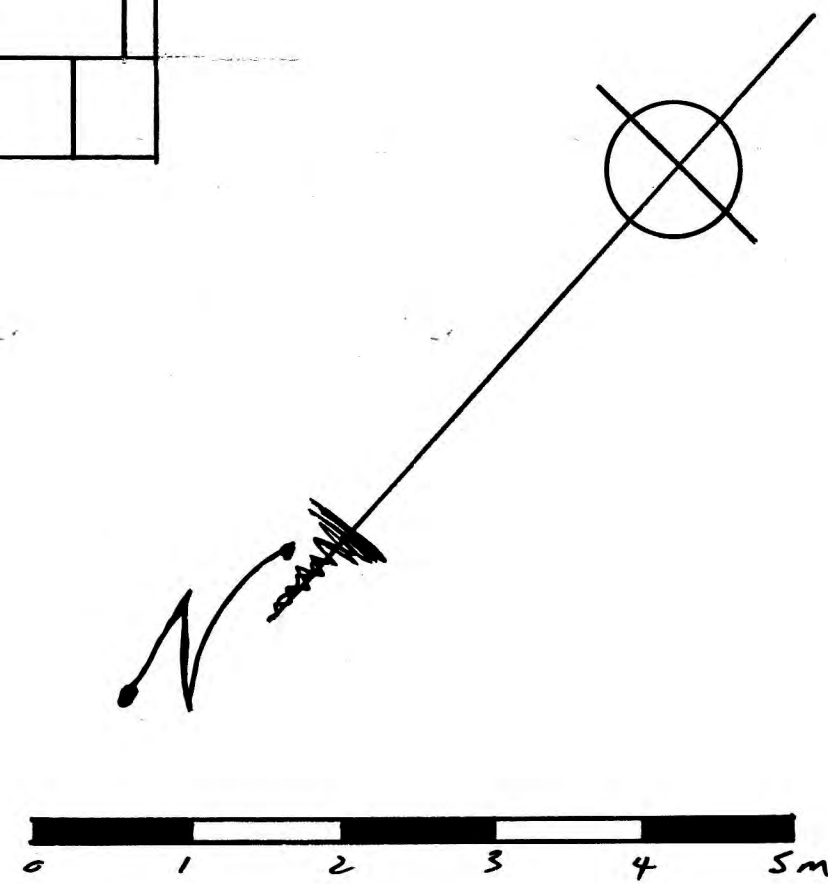

Project: *Lynsag and Gies Hardwick.*

Date: *September 2022.*

Scale: *1:50.*

Job no: _____


Drawing by: *Sara Barraud.*

Revisions: *One / September 22.*

Drawing title: *Planting Plan.*

© Sara Barraud. All measurements to be checked on site.

Sara Barraud
garden designer
100 Cottages
Poundbridge Lane
Poundridge
Kent
TN11 8AS
Mob: 07771 611566
sabarraud1@gmail.com
sabarraudgardendesigner.co.uk

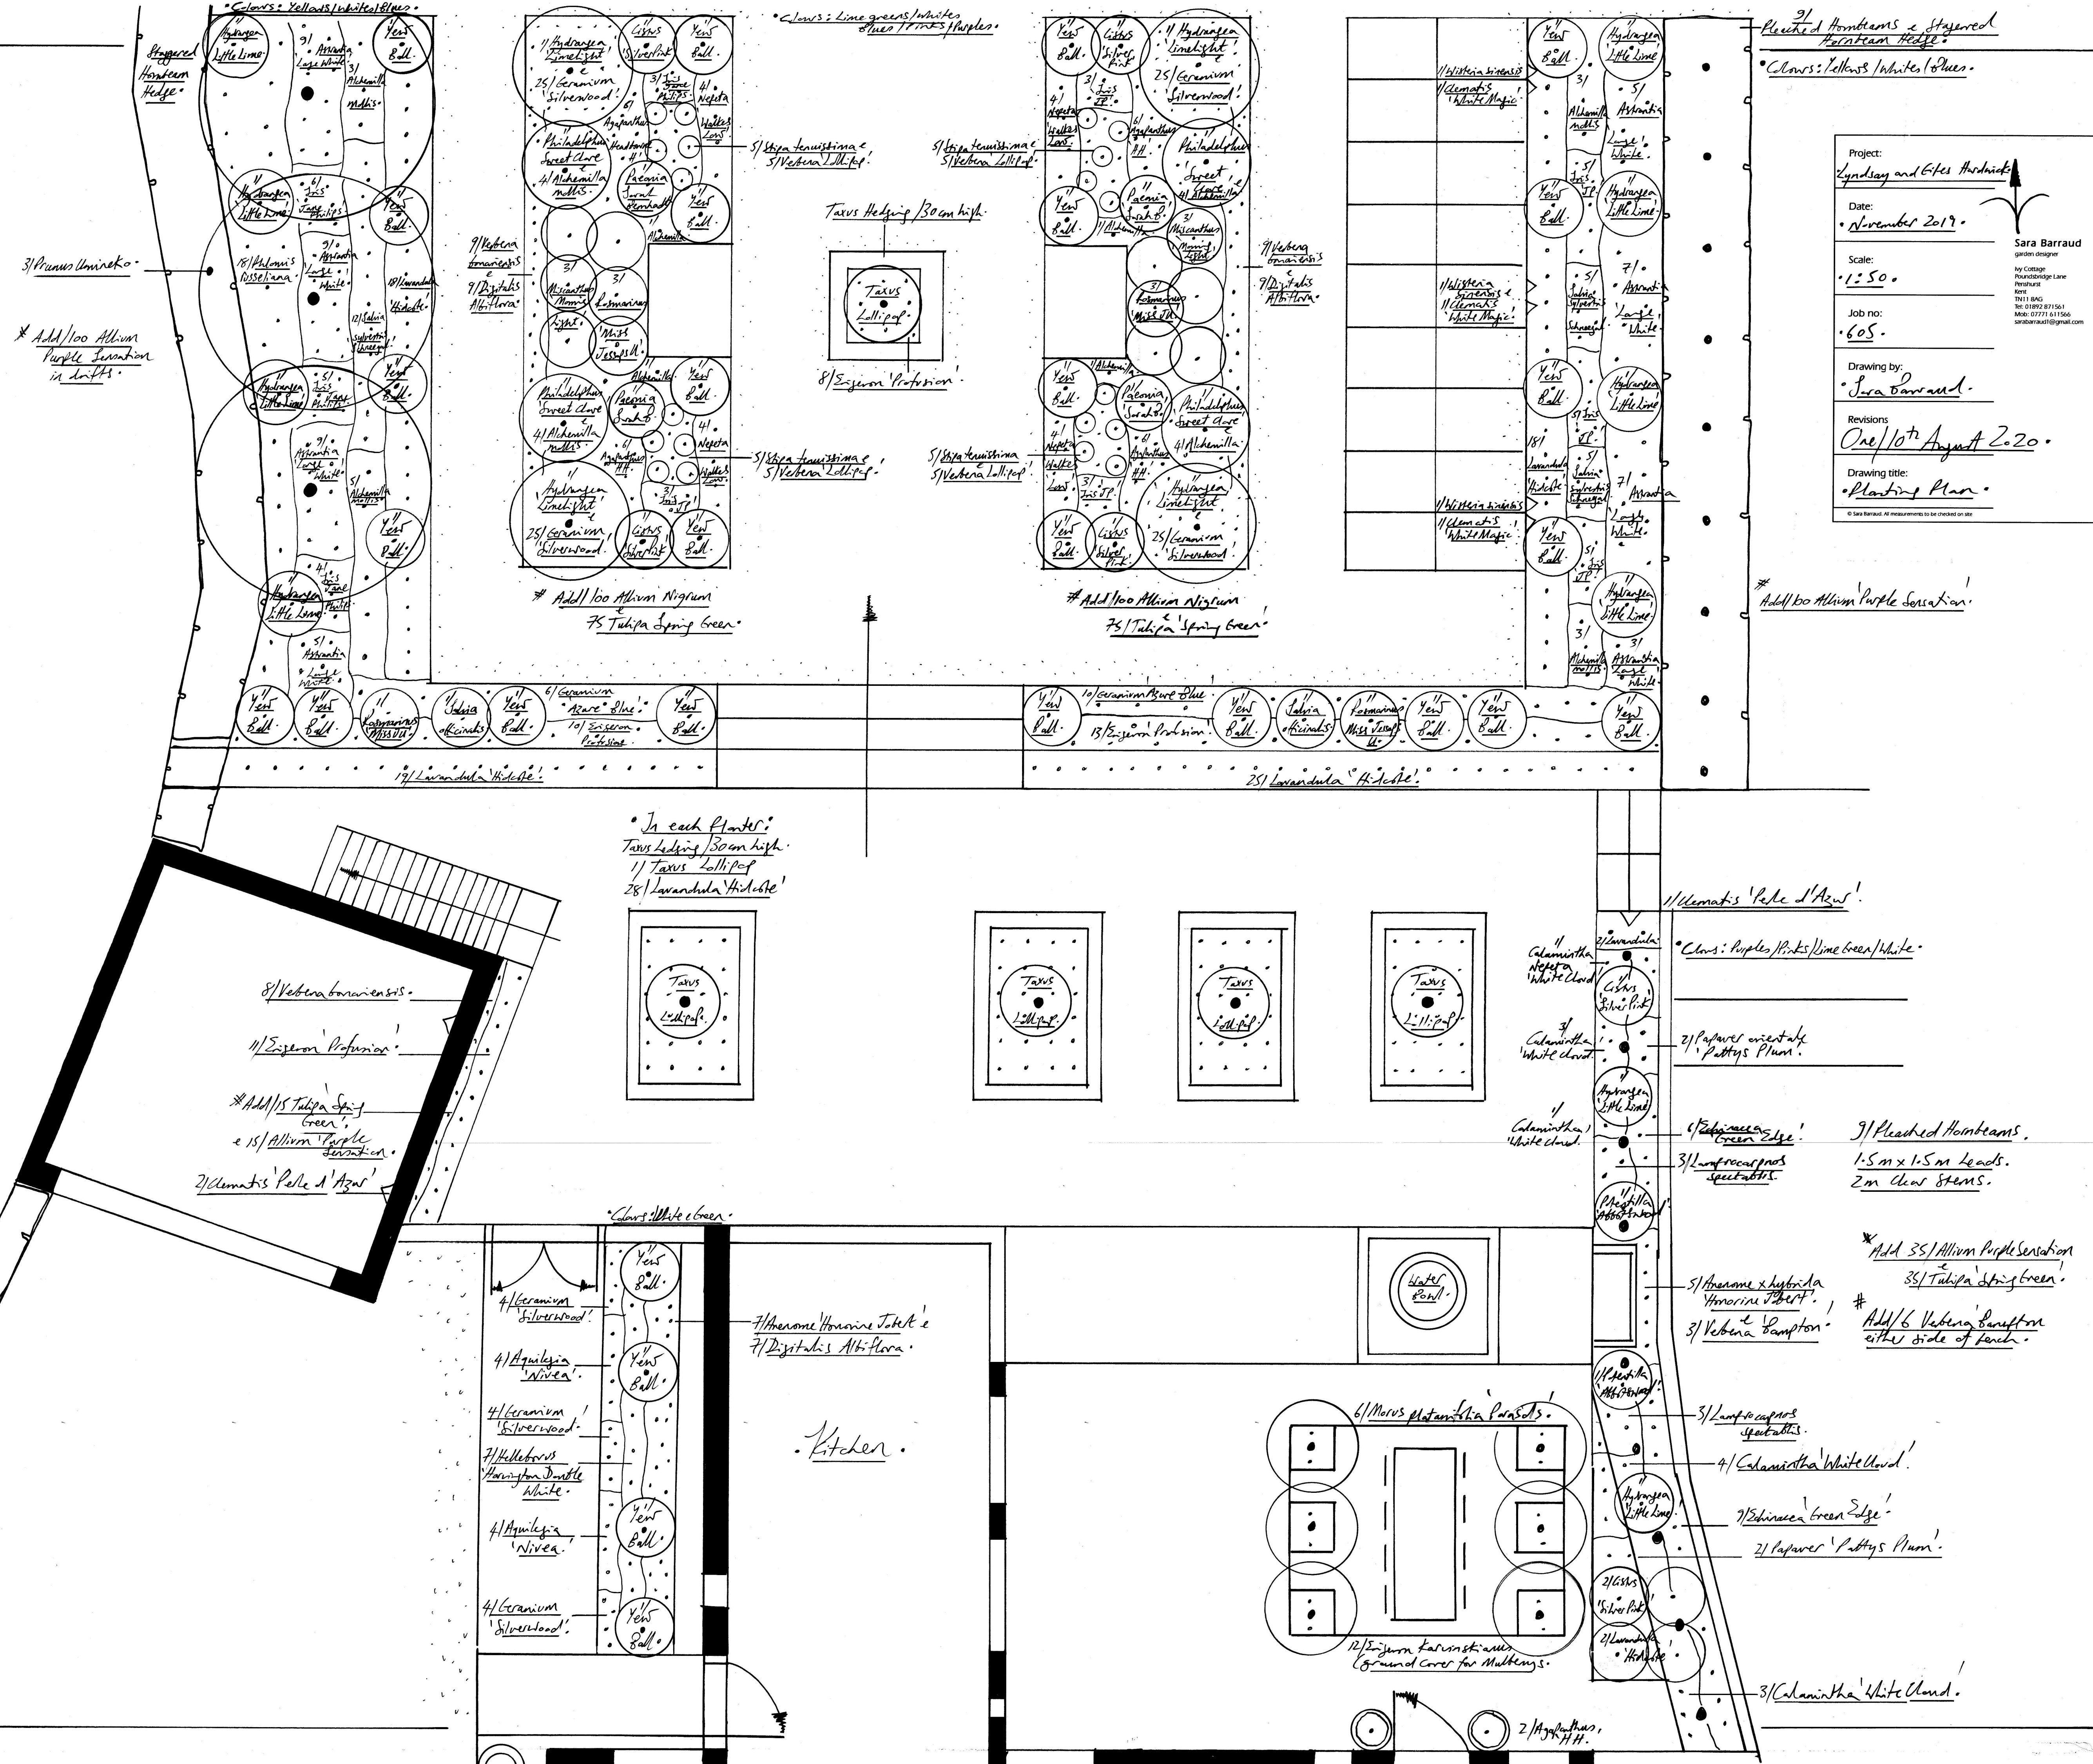

Sara Barraud
garden designer
Ivy Cottage
Poundsbridge Lane
Penshurst
Kent
TN11 8AG
Tel: 01892 871561
Mob: 07771 611566
sarabarraud1@gmail.com