


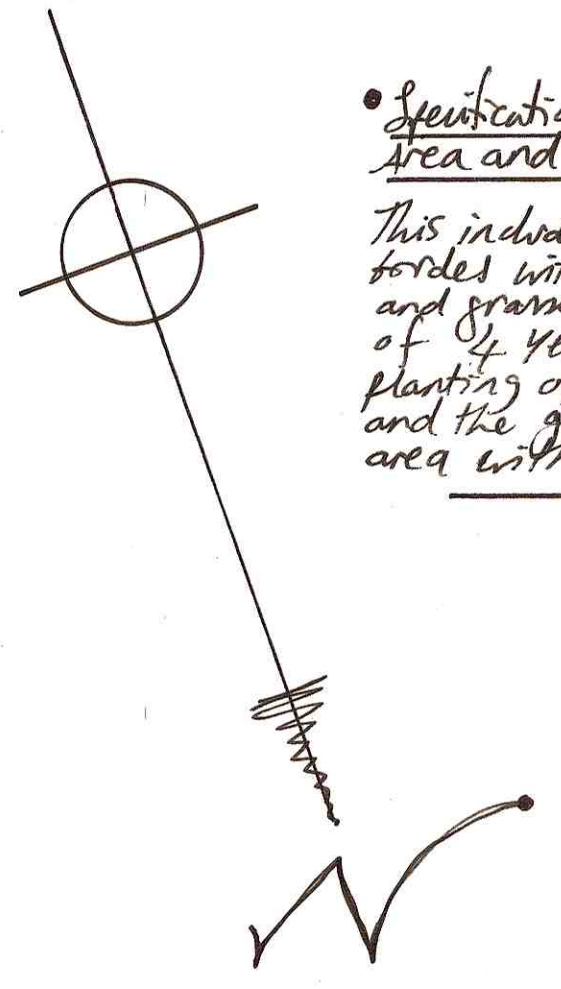

Specification D/ The Seating Area and Borders:

This includes all the new borders with wildflowers and grasses, the planting of 4 Yew 'sentinels', the planting of 2 Prunus trees and the gravel seating area with 3 benches.

Specification C/ Gravel Paths and other:


This includes all the new gravel paths around the edges of the existing garden and across the central axis, the metal edges along the paths, the central formal pond, the apple tree avenue and the pear tree avenue and borders with lavender.

Specification B/ The Kitchen Garden:

This includes six new raised beds, six new brick paths with steps and the moving and replanting of five existing espalier fruit trees.

Specification A/ The Terraces:

This includes the three new areas of paving, the new steps and retaining wall, the french drain and gravel paths all the new planting areas by the house and the planting of 8 1/2 standard specimen trees.

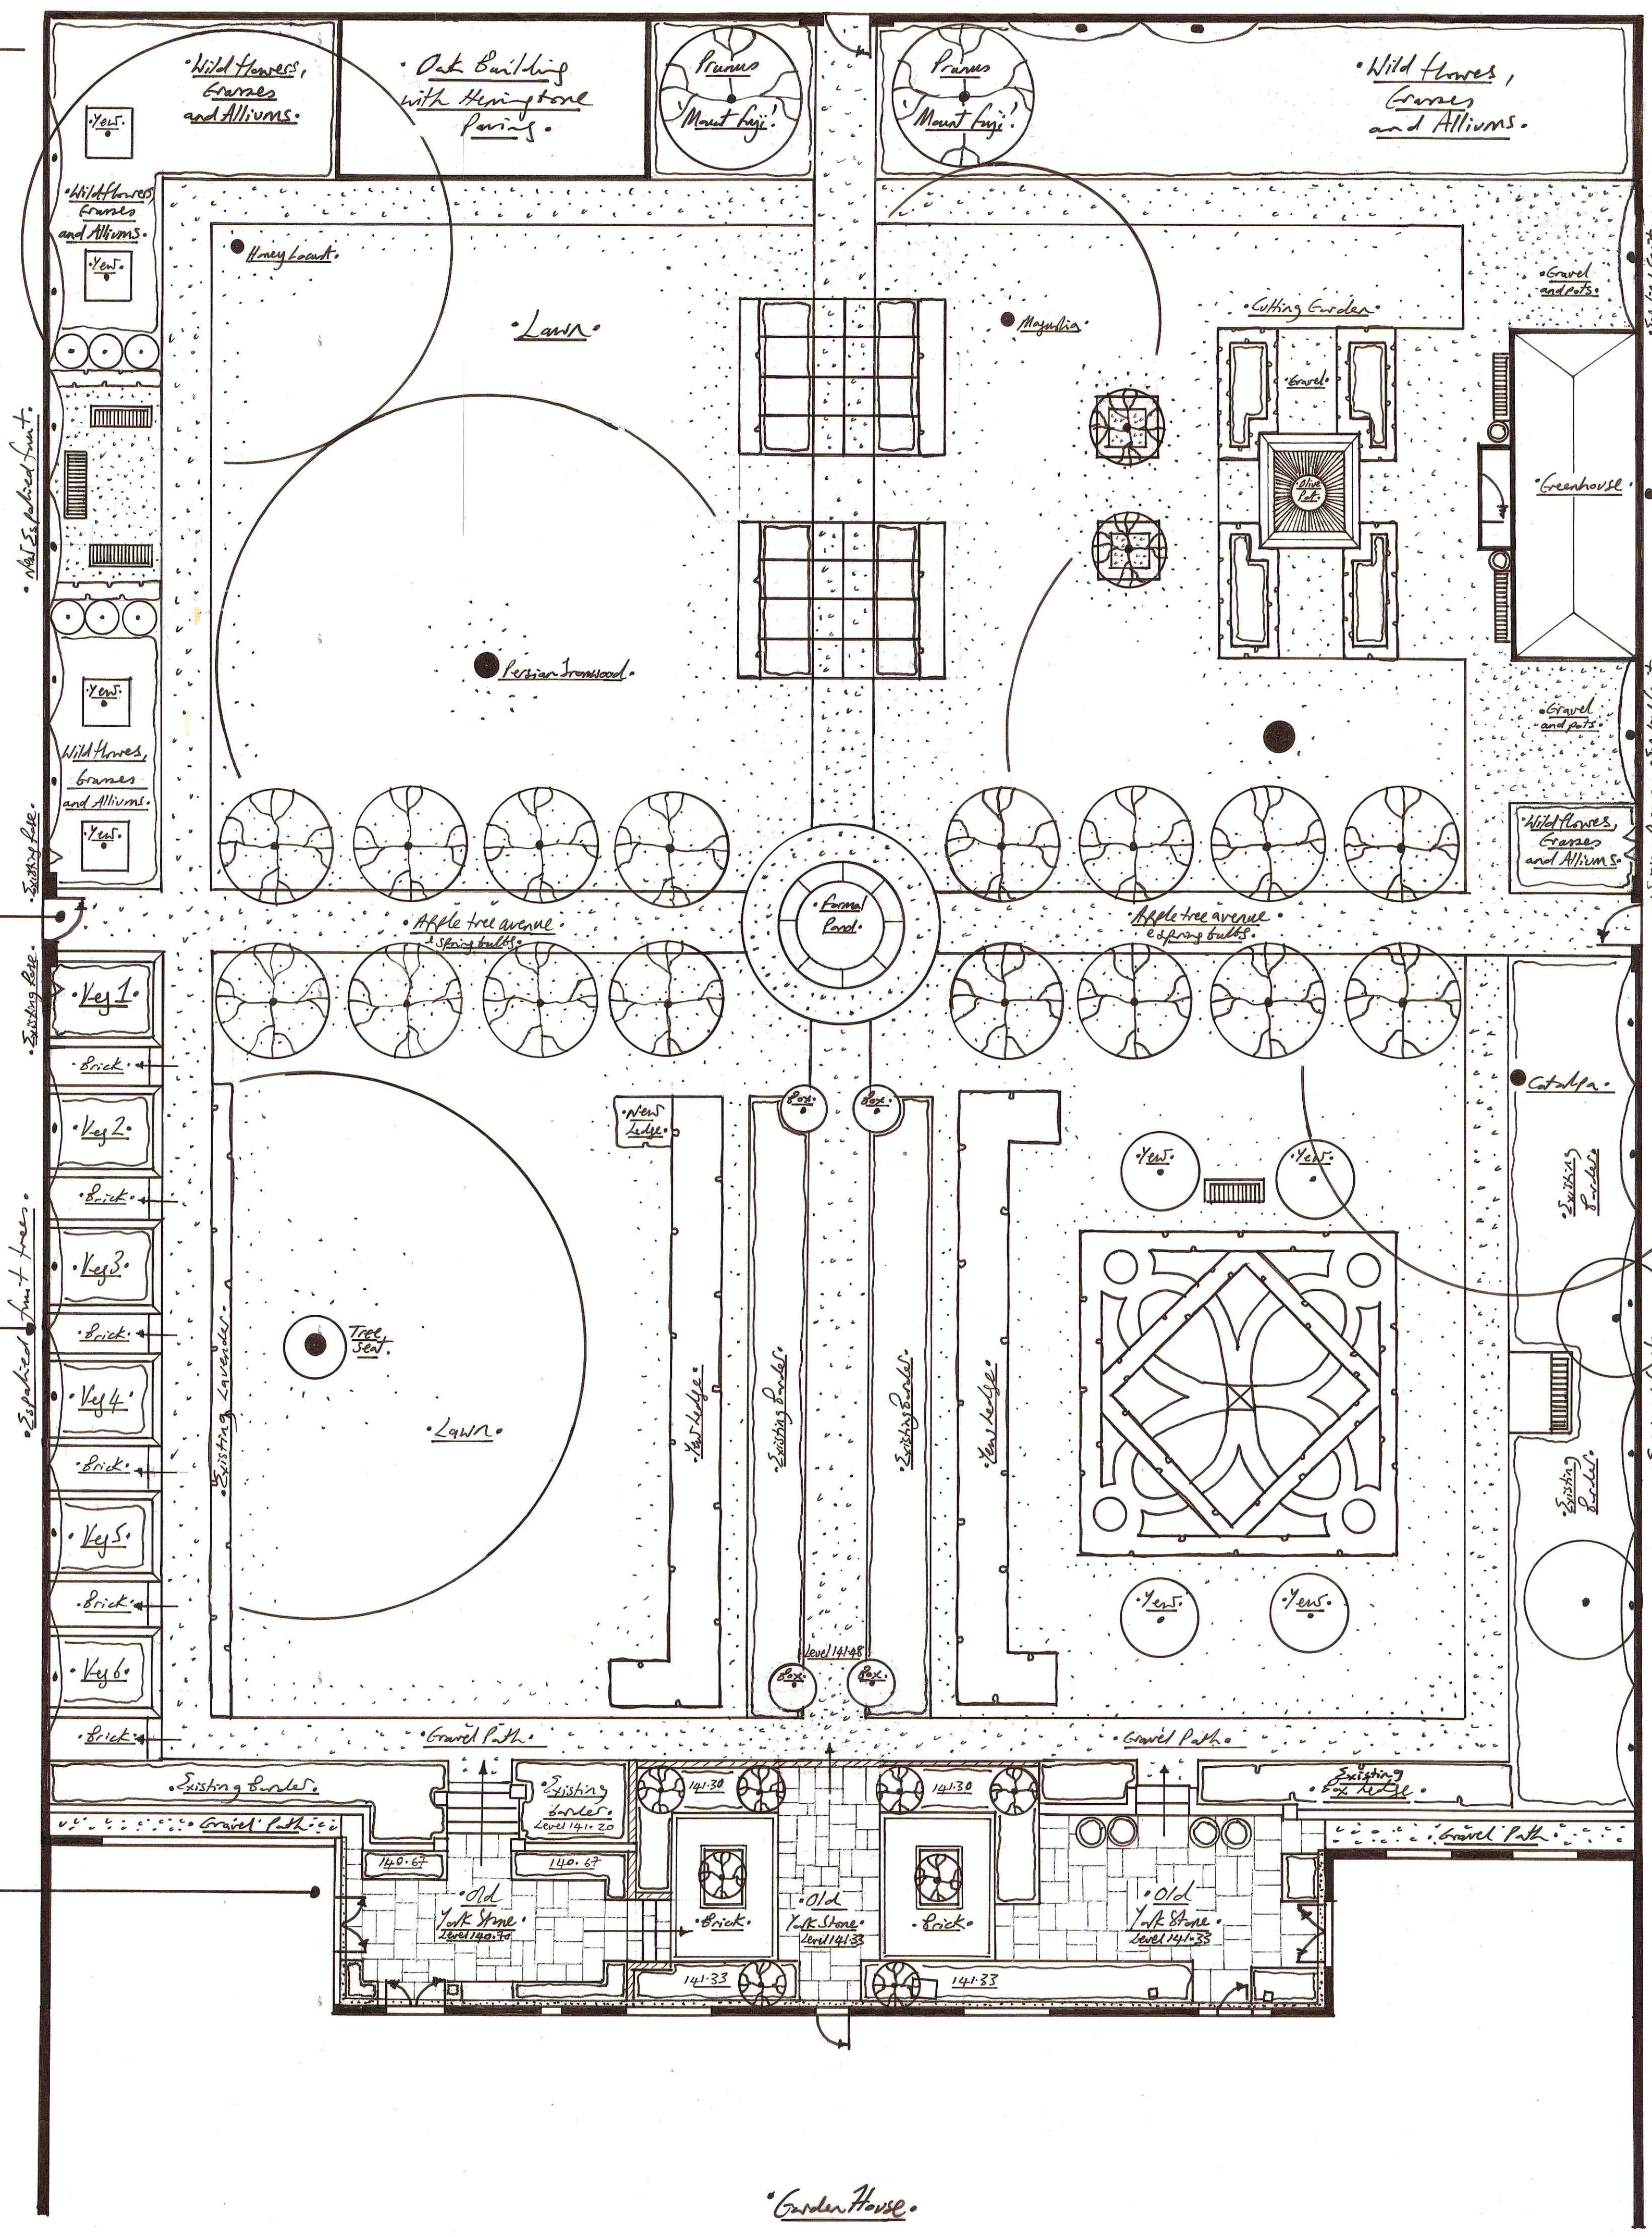

Specification E/ The greenhouse and Cutting Garden Area:

This includes the cutting garden in front of the greenhouse, the gravel areas on either side of the greenhouse, the planting of 10 espalier fruit trees around the walls and the two square beds with weeping Pear trees.

This area of the garden remains unchanged.

Please see the Specification A4 document for all Hard and Soft Landscaping details and the Land Survey by Godfrey Garden Surveys.

Project: **Rosanna & Chris Key.**

Date: **February 2022**

Scale: **1:100**

Job no: **738**


Drawing by: **Sara Barraud**


Revisions: **4 / 7th February 2022**

Drawing title: **Master Garden Layout Plan**

© Sara Barraud. All measurements to be checked on site.

Sara Barraud
garden designer
100 Cottage
Roundstone Lane
Penhurst
Kent
TN11 8AG
Mob 07771 611566
sara@barraud.co.uk
sara@barraudgardendesigner.co.uk

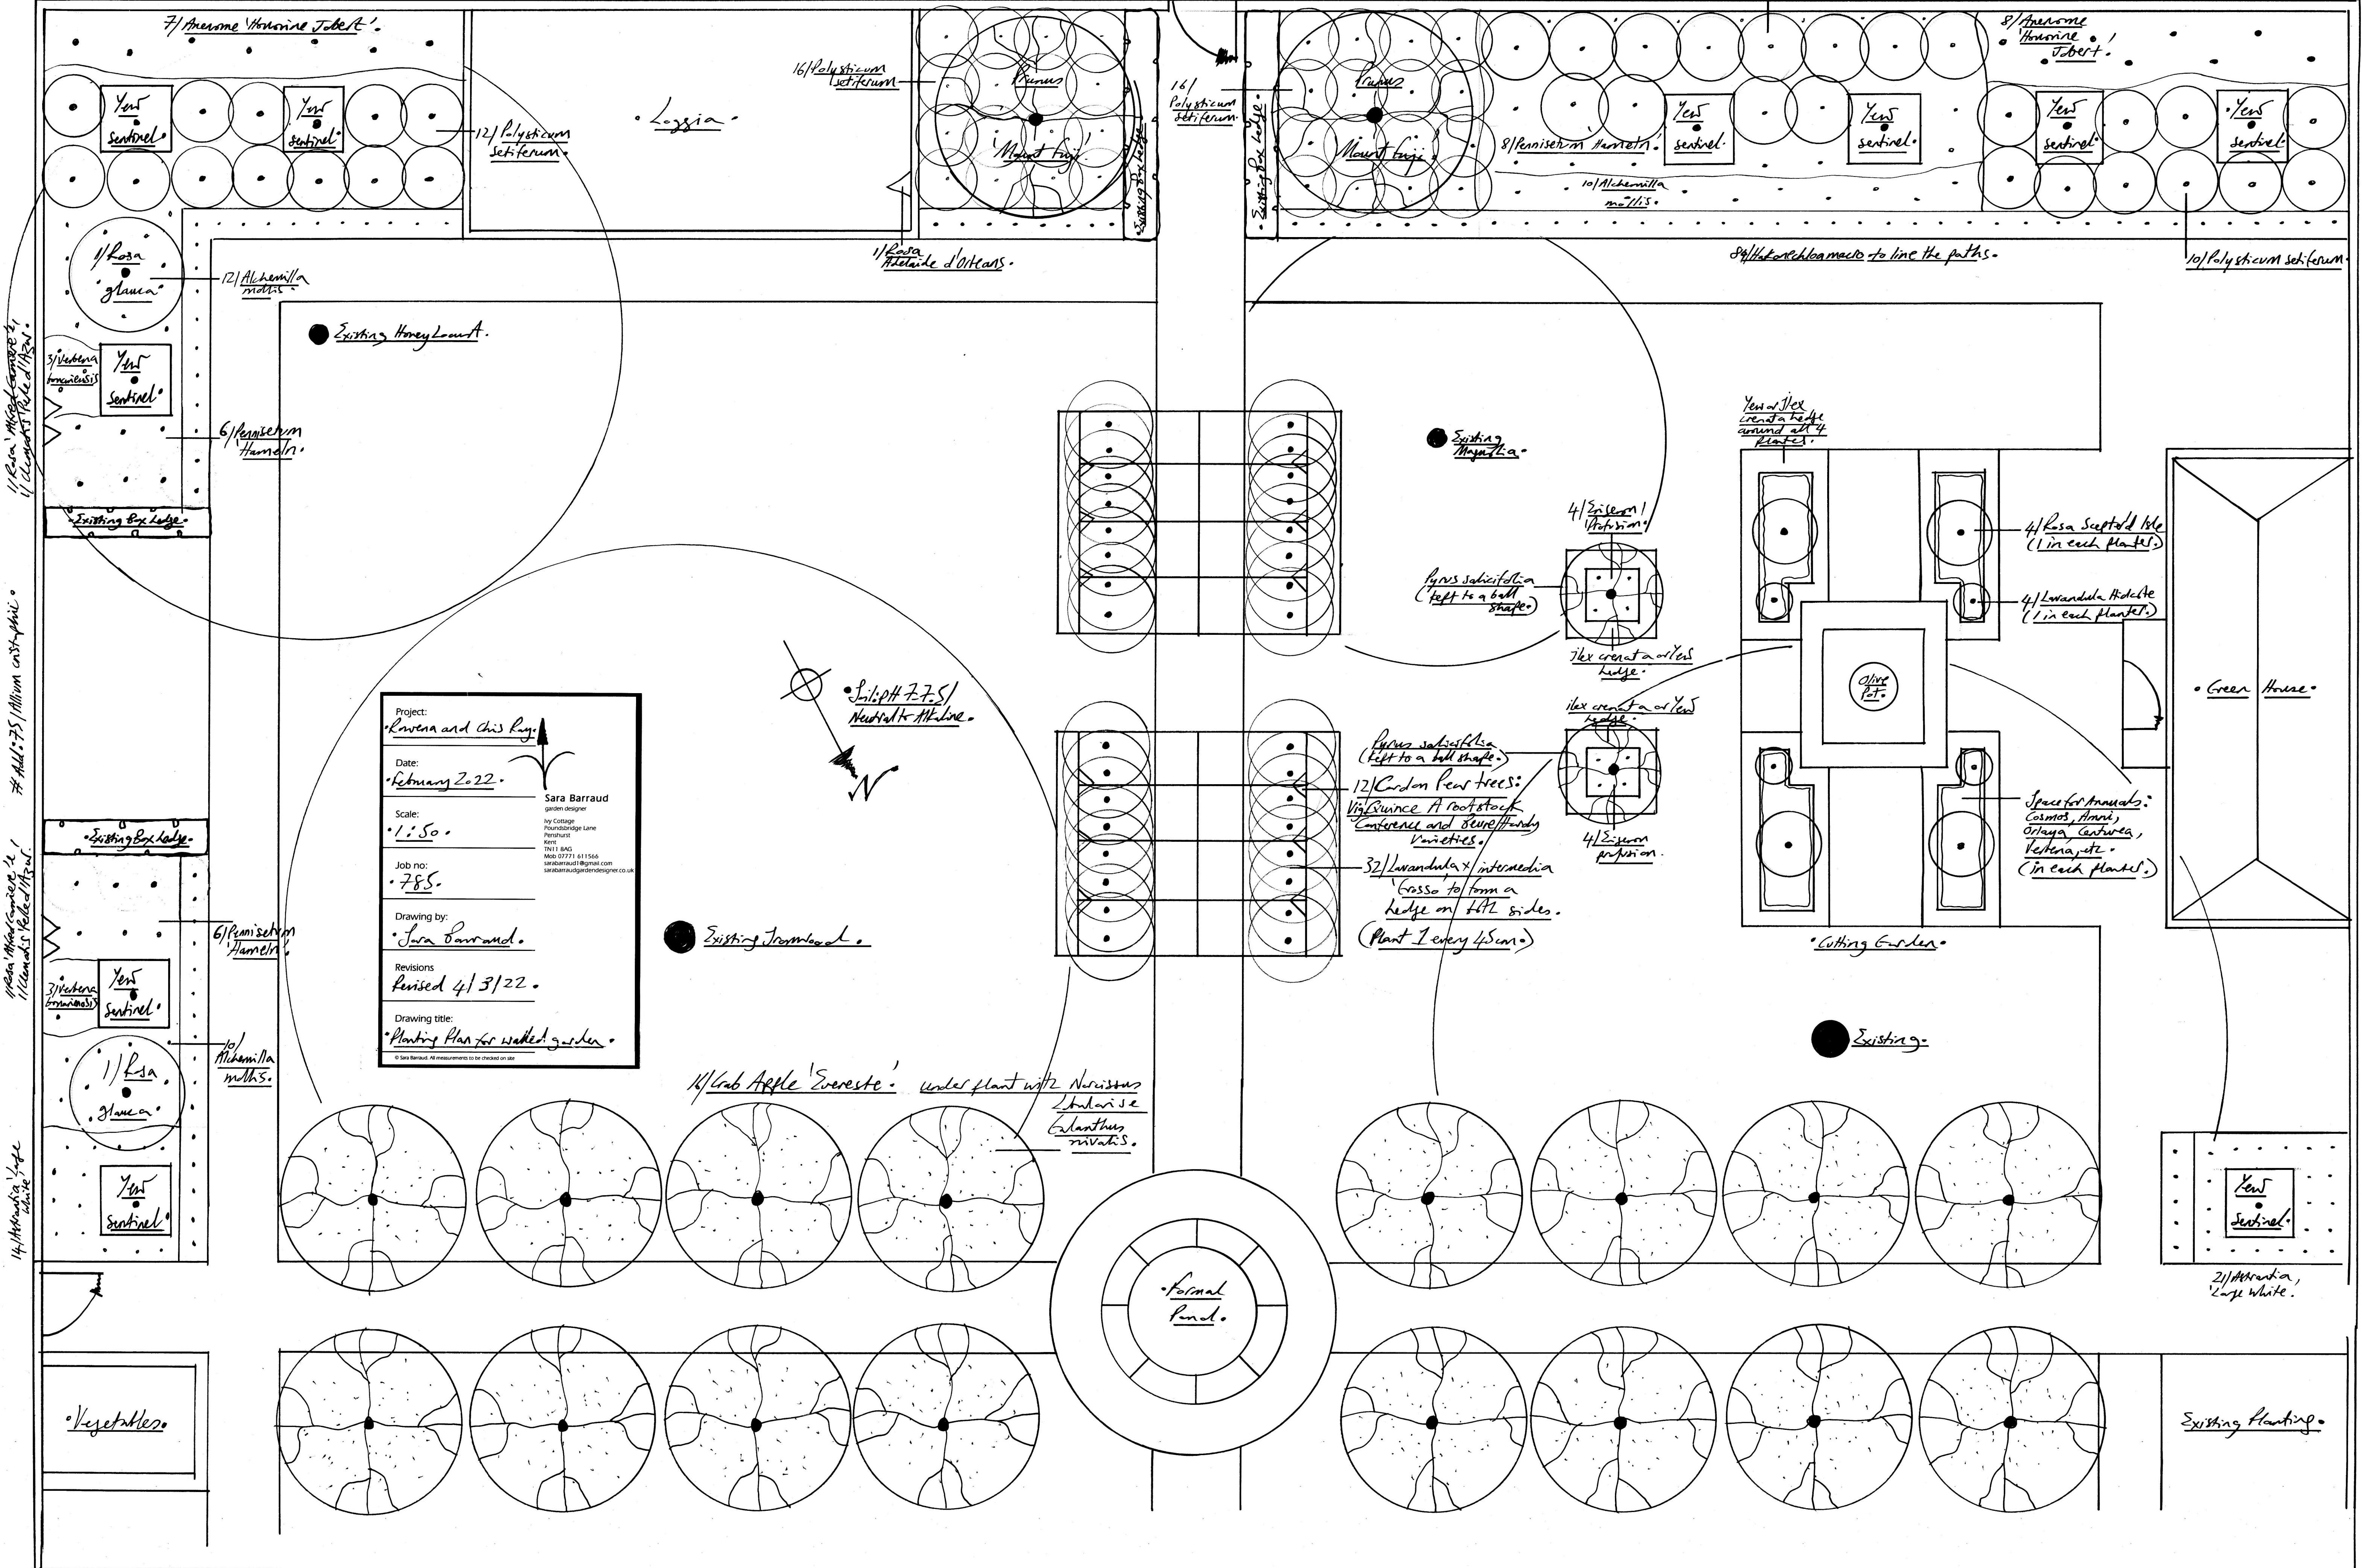

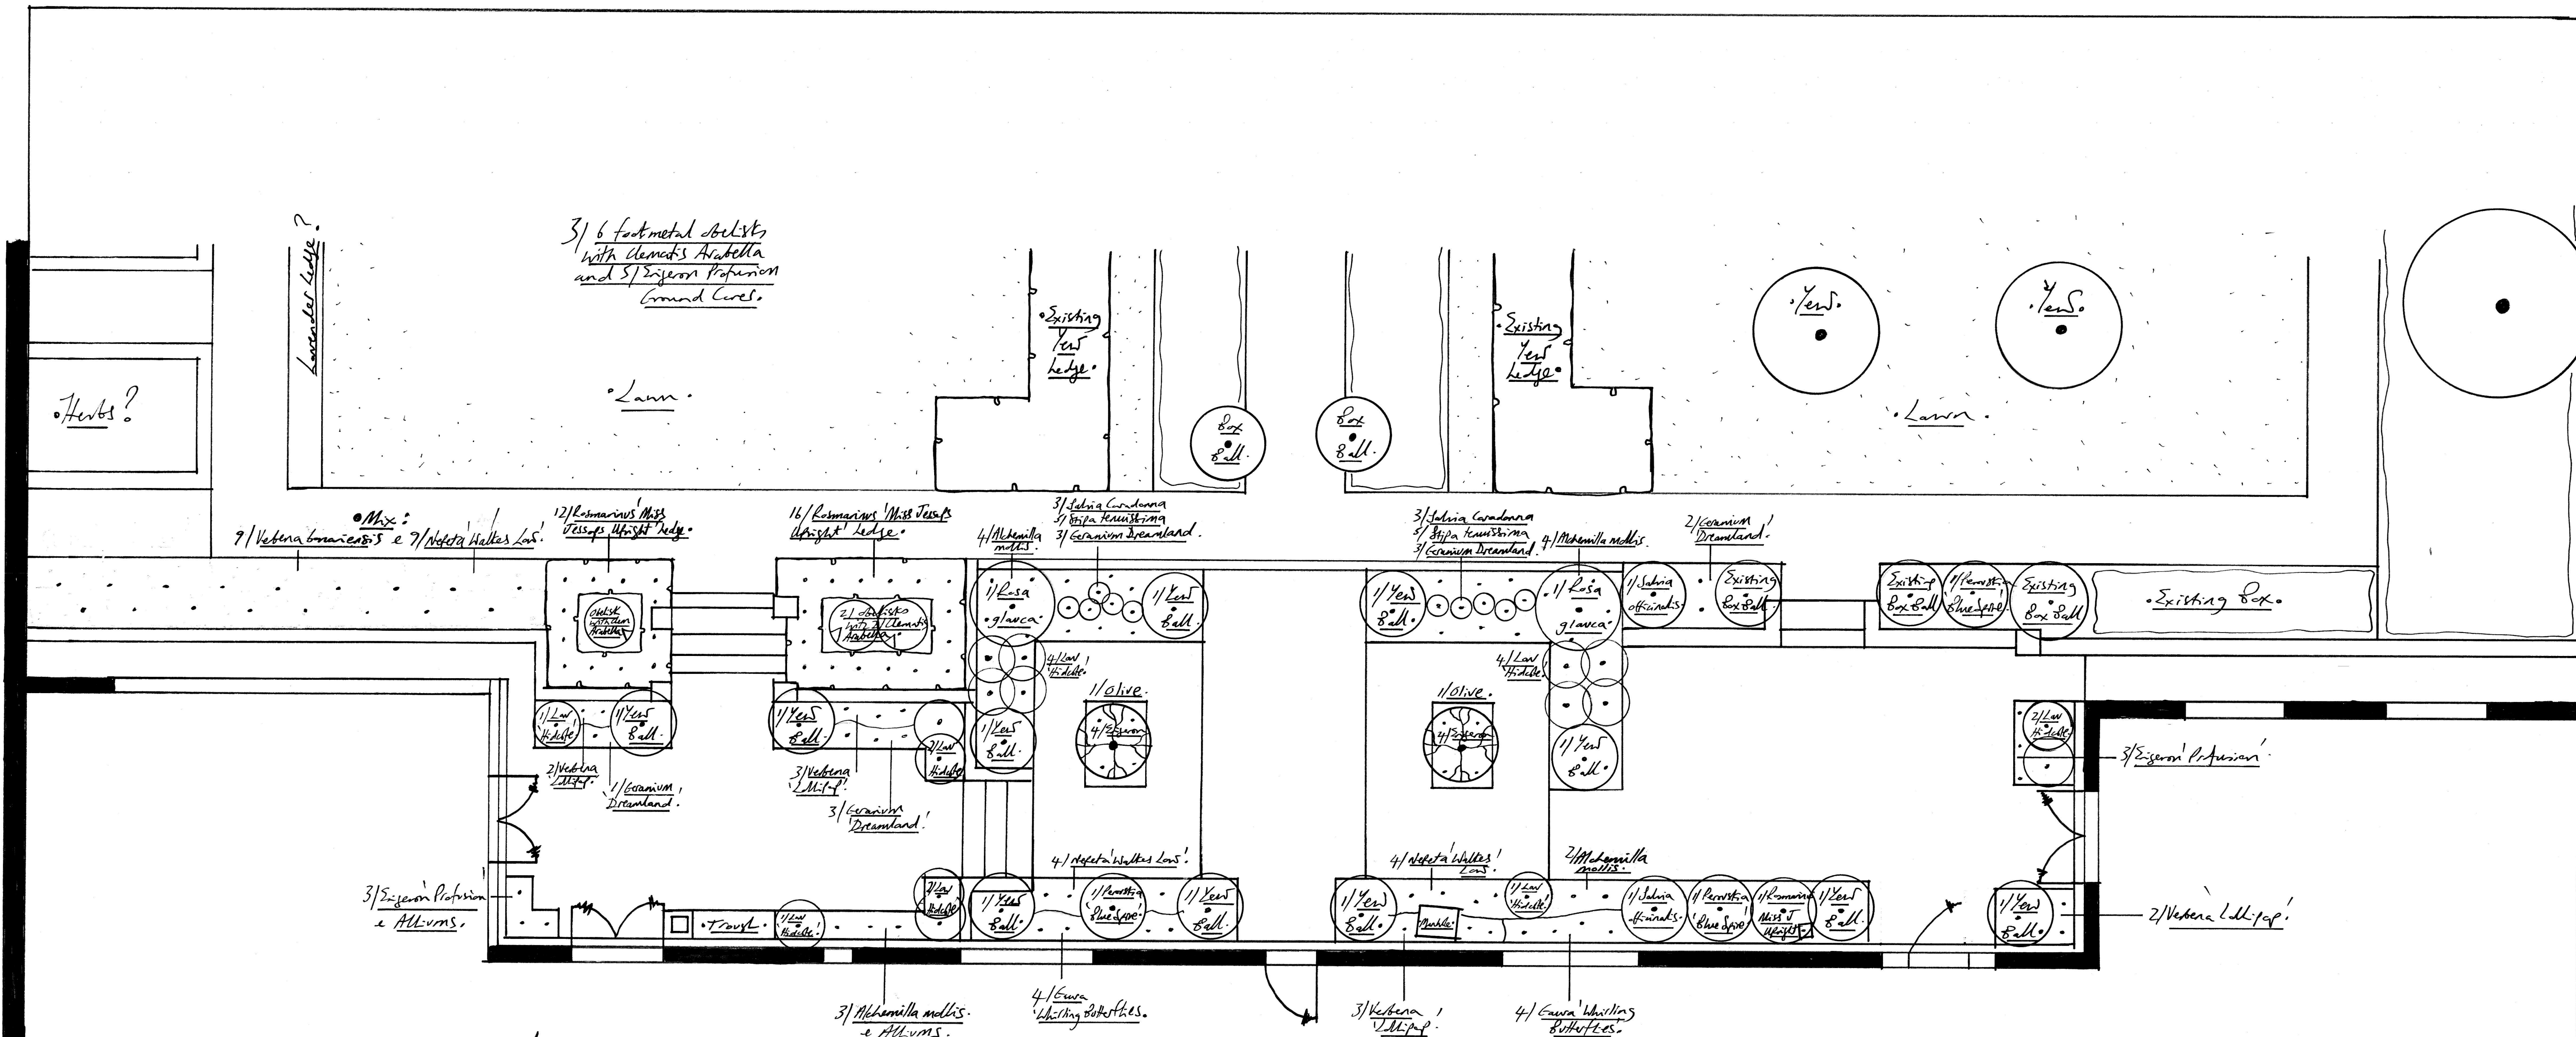

Kitchen

Add 100 x Allium
Purple decoration
in swathes of
3, 5 or 7's.

Project: • <u>Rosanna & Chris Ray</u>	
Date: • <u>February 2022</u>	
Scale: • <u>1:50</u>	Sara Barraud garden designer Ivy Cottage Poundbridge Lane Penshurst Kent TN11 8AG Mob 07771 611566 sara@barraudgardens.co.uk
Job no: • <u>784</u>	
Drawing by: • <u>Sara Barraud</u>	
Revisions • <u>Revision One 14th March 2022</u>	
Drawing title: • <u>Planting Plan for the terraces</u>	

Soil: Clay pH 7.5/
Neutral - slightly Alkaline

